


SEE L5.0 FOR ALTERNATES

- LEGEND:**
- P --- PROPERTY LINE
 - EXISTING TREES
- Protect all existing trees shown to remain
 - 3m HT CHAIN LINK FENCE
- Future, by Owner
 - 2.4m HT CHAIN LINK FENCE
- Future, by Owner
 - 1.2m HT CHAIN LINK FENCE
- Future, by Owner
 - TREES
- See L3.1
 - SHRUBS
- See L3.1
 - PEDESTRIAN WALK
- See L2.1
 - GRASS AREA
- See L3.1
 - PLAY SURFACING
- See L2.1
 - HOSE BIBB
HB
 - LIGHT
 - ELECTRIFIED PARKING BOLLARD
 - PB --- U/G POWER LINE
 - G --- U/G GAS LINE
 - San --- U/G SANITARY LINE
 - S --- U/G STORM LINE
 - W --- U/G WATER LINE
 - TB --- U/G TELEPHONE LINE
 - MANHOLE
 - CATCH BASIN
 - FIRE HYDRANT

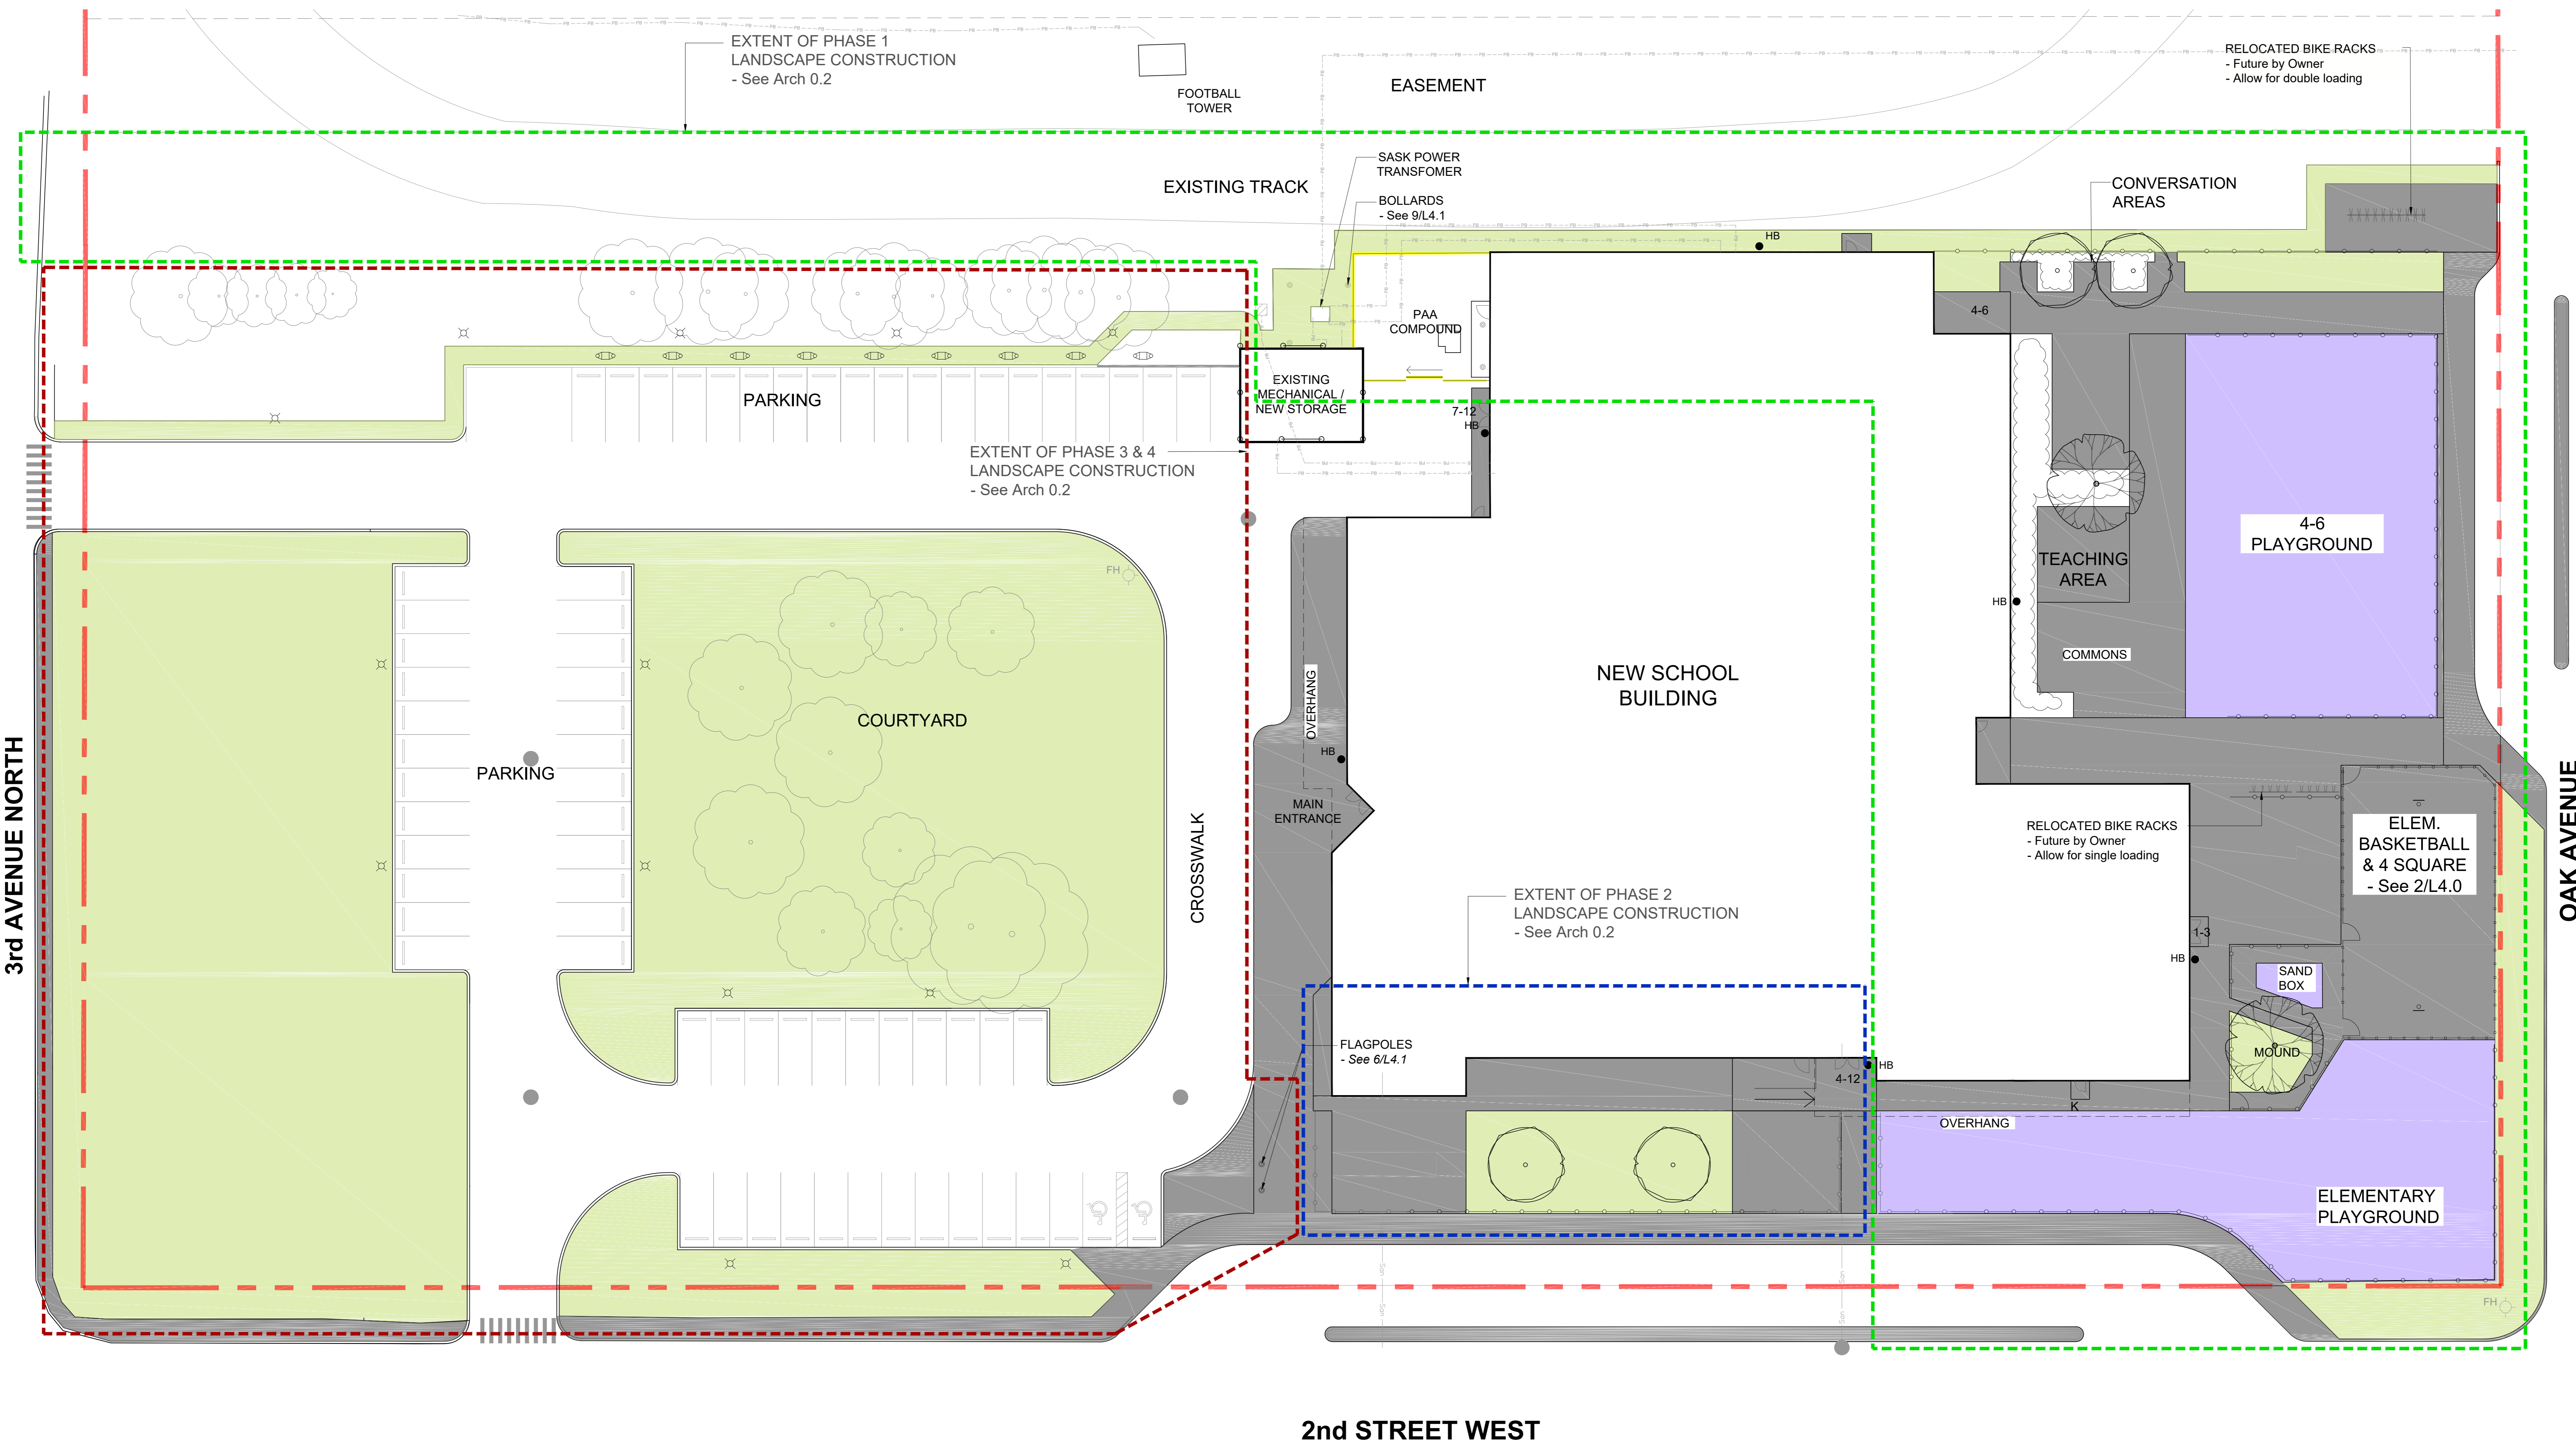

1 LANDSCAPE OVERVIEW PLAN
1:200

SCALE 1:200
0 5 10 20 30 40 50 m